


DATE REVISED	DATE FILMED	DATE REVISED	DATE FILMED	FED. RD. DIST. NO.	STATE	FED. AID PROJ. NO.	SHEET NO.	TOTAL SHEETS
				6	ARK.			
						JOB NO.	061553	
						PLAN SHEET - HWY 107		



SCALE IN FEET




TYPICAL LAYOUT

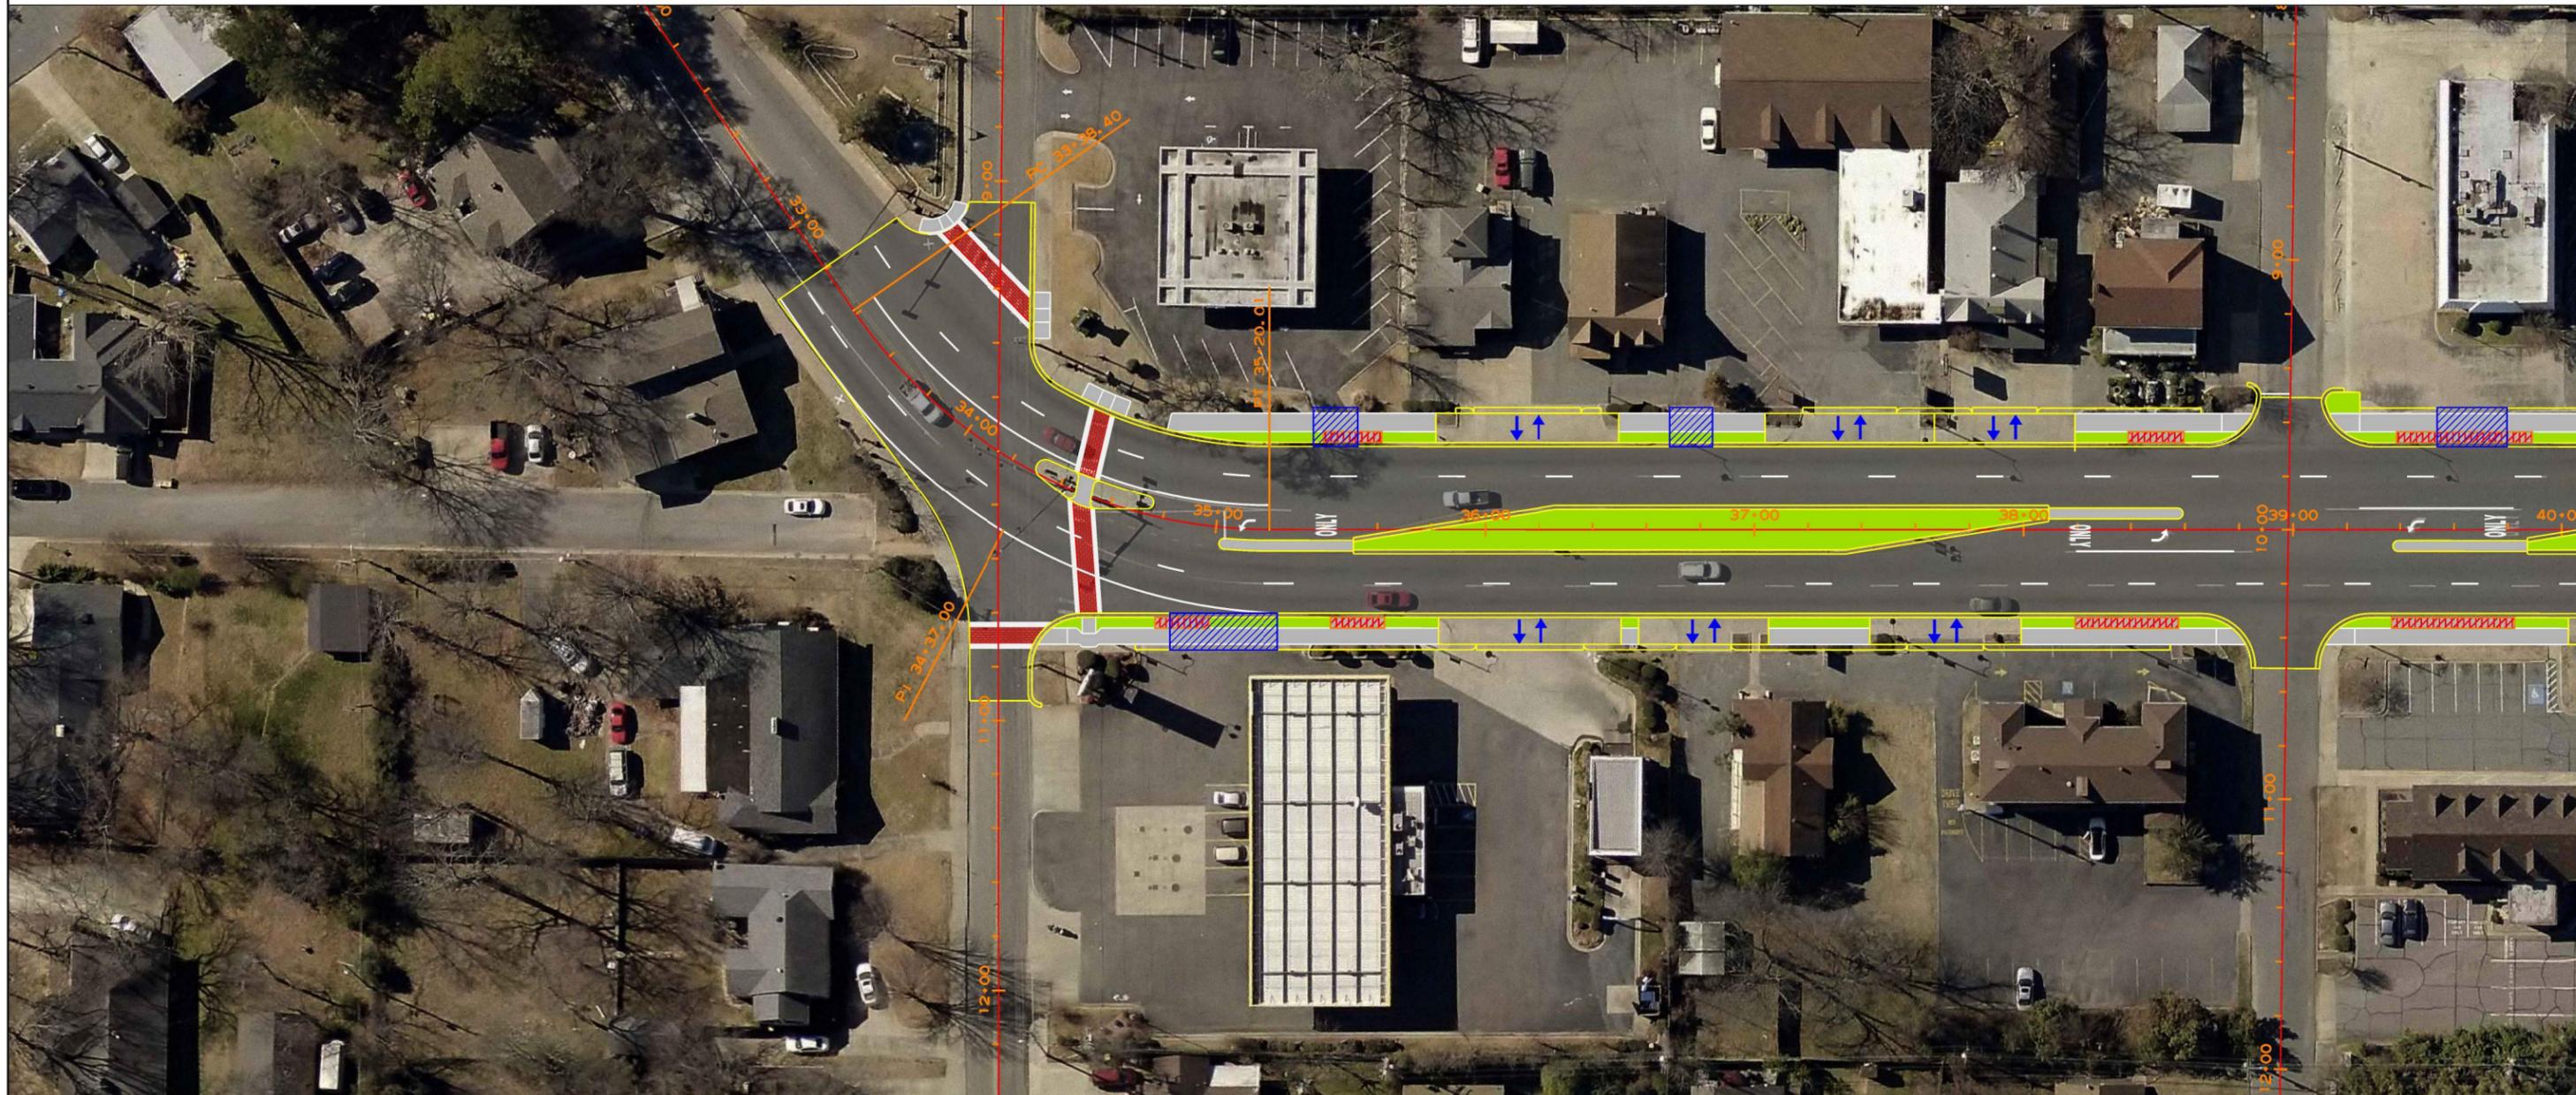

- POTENTIAL DRIVEWAY CLOSURE**
- LANDSCAPED AREA (IRRIGATION REQ'D)**
- CROSSWALK**
- MAINTAIN ACCESS**
- STREET TREE (IRRIGATION REQ'D)**
- CONCRETE BUFFER STRIP (COLORED AND STAMPED)**
- EXISTING INLET**
- GREEN STORMWATER ENHANCEMENTS**
- SIDEWALK AND RAMPS**

1/9/2020 2:18:23 PM
 WORKSPACE: AHTD
 LY:20161601124 - NLR - Park Hill Drawings\DESIGN\30% Concept Plans\061553-PP-HWY107-01.dgn
 REVISED DATE:

DATE REVISED	DATE FILMED	DATE REVISED	DATE FILMED	FED. RD. DIST. NO.	STATE	FED. AID PROJ. NO.	SHEET NO.	TOTAL SHEETS
				6	ARK.			
						JOB NO. 061553		
(2) PLAN SHEET - HWY 107								

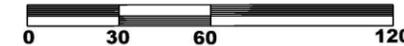

TYPICAL LAYOUT



- | | | |
|---|---|--|
|  POTENTIAL DRIVEWAY CLOSURE |  LANDSCAPED AREA (IRRIGATION REQ'D) |  CROSSWALK |
|  MAINTAIN ACCESS |  STREET TREE (IRRIGATION REQ'D) |  CONCRETE BUFFER STRIP (COLORED AND STAMPED) |
|  EXISTING INLET |  GREEN STORMWATER ENHANCEMENTS |  SIDEWALK AND RAMPS |

USER
 DATE
 WORKSPACE
 FILE
 REVISED DATE:

DATE REVISED	DATE FILMED	DATE REVISED	DATE FILMED	FED. RD. DIST. NO.	STATE	FED. AID PROJ. NO.	SHEET NO.	TOTAL SHEETS
				6	ARK.			
						JOB NO. 061553		
(2)								PLAN SHEET - HWY 107



SCALE IN FEET



TYPICAL LAYOUT




- POTENTIAL DRIVEWAY CLOSURE**
- LANDSCAPED AREA (IRRIGATION REQ'D)**
- CROSSWALK**
- MAINTAIN ACCESS**
- STREET TREE (IRRIGATION REQ'D)**
- CONCRETE BUFFER STRIP (COLORED AND STAMPED)**
- EXISTING INLET**
- GREEN STORMWATER ENHANCEMENTS**
- SIDEWALK AND RAMPS**

USER
 DATE
 WORKSPACE
 FILE
 REVISED DATE:

DATE REVISED	DATE FILMED	DATE REVISED	DATE FILMED	FED. RD. DIST. NO.	STATE	FED. AID PROJ. NO.	SHEET NO.	TOTAL SHEETS
				6	ARK.			
						JOB NO.	061553	
						PLAN SHEET - HWY 107		



SCALE IN FEET

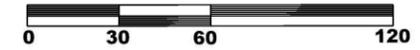

TYPICAL LAYOUT



- POTENTIAL DRIVEWAY CLOSURE**
- LANDSCAPED AREA (IRRIGATION REQ'D)**
- CROSSWALK**
- MAINTAIN ACCESS**
- STREET TREE (IRRIGATION REQ'D)**
- CONCRETE BUFFER STRIP (COLORED AND STAMPED)**
- EXISTING INLET**
- GREEN STORMWATER ENHANCEMENTS**
- SIDEWALK AND RAMPS**

USER
 DATE
 WORKSPACE
 FILE
 REVISED DATE: